


V+350 = 523.00

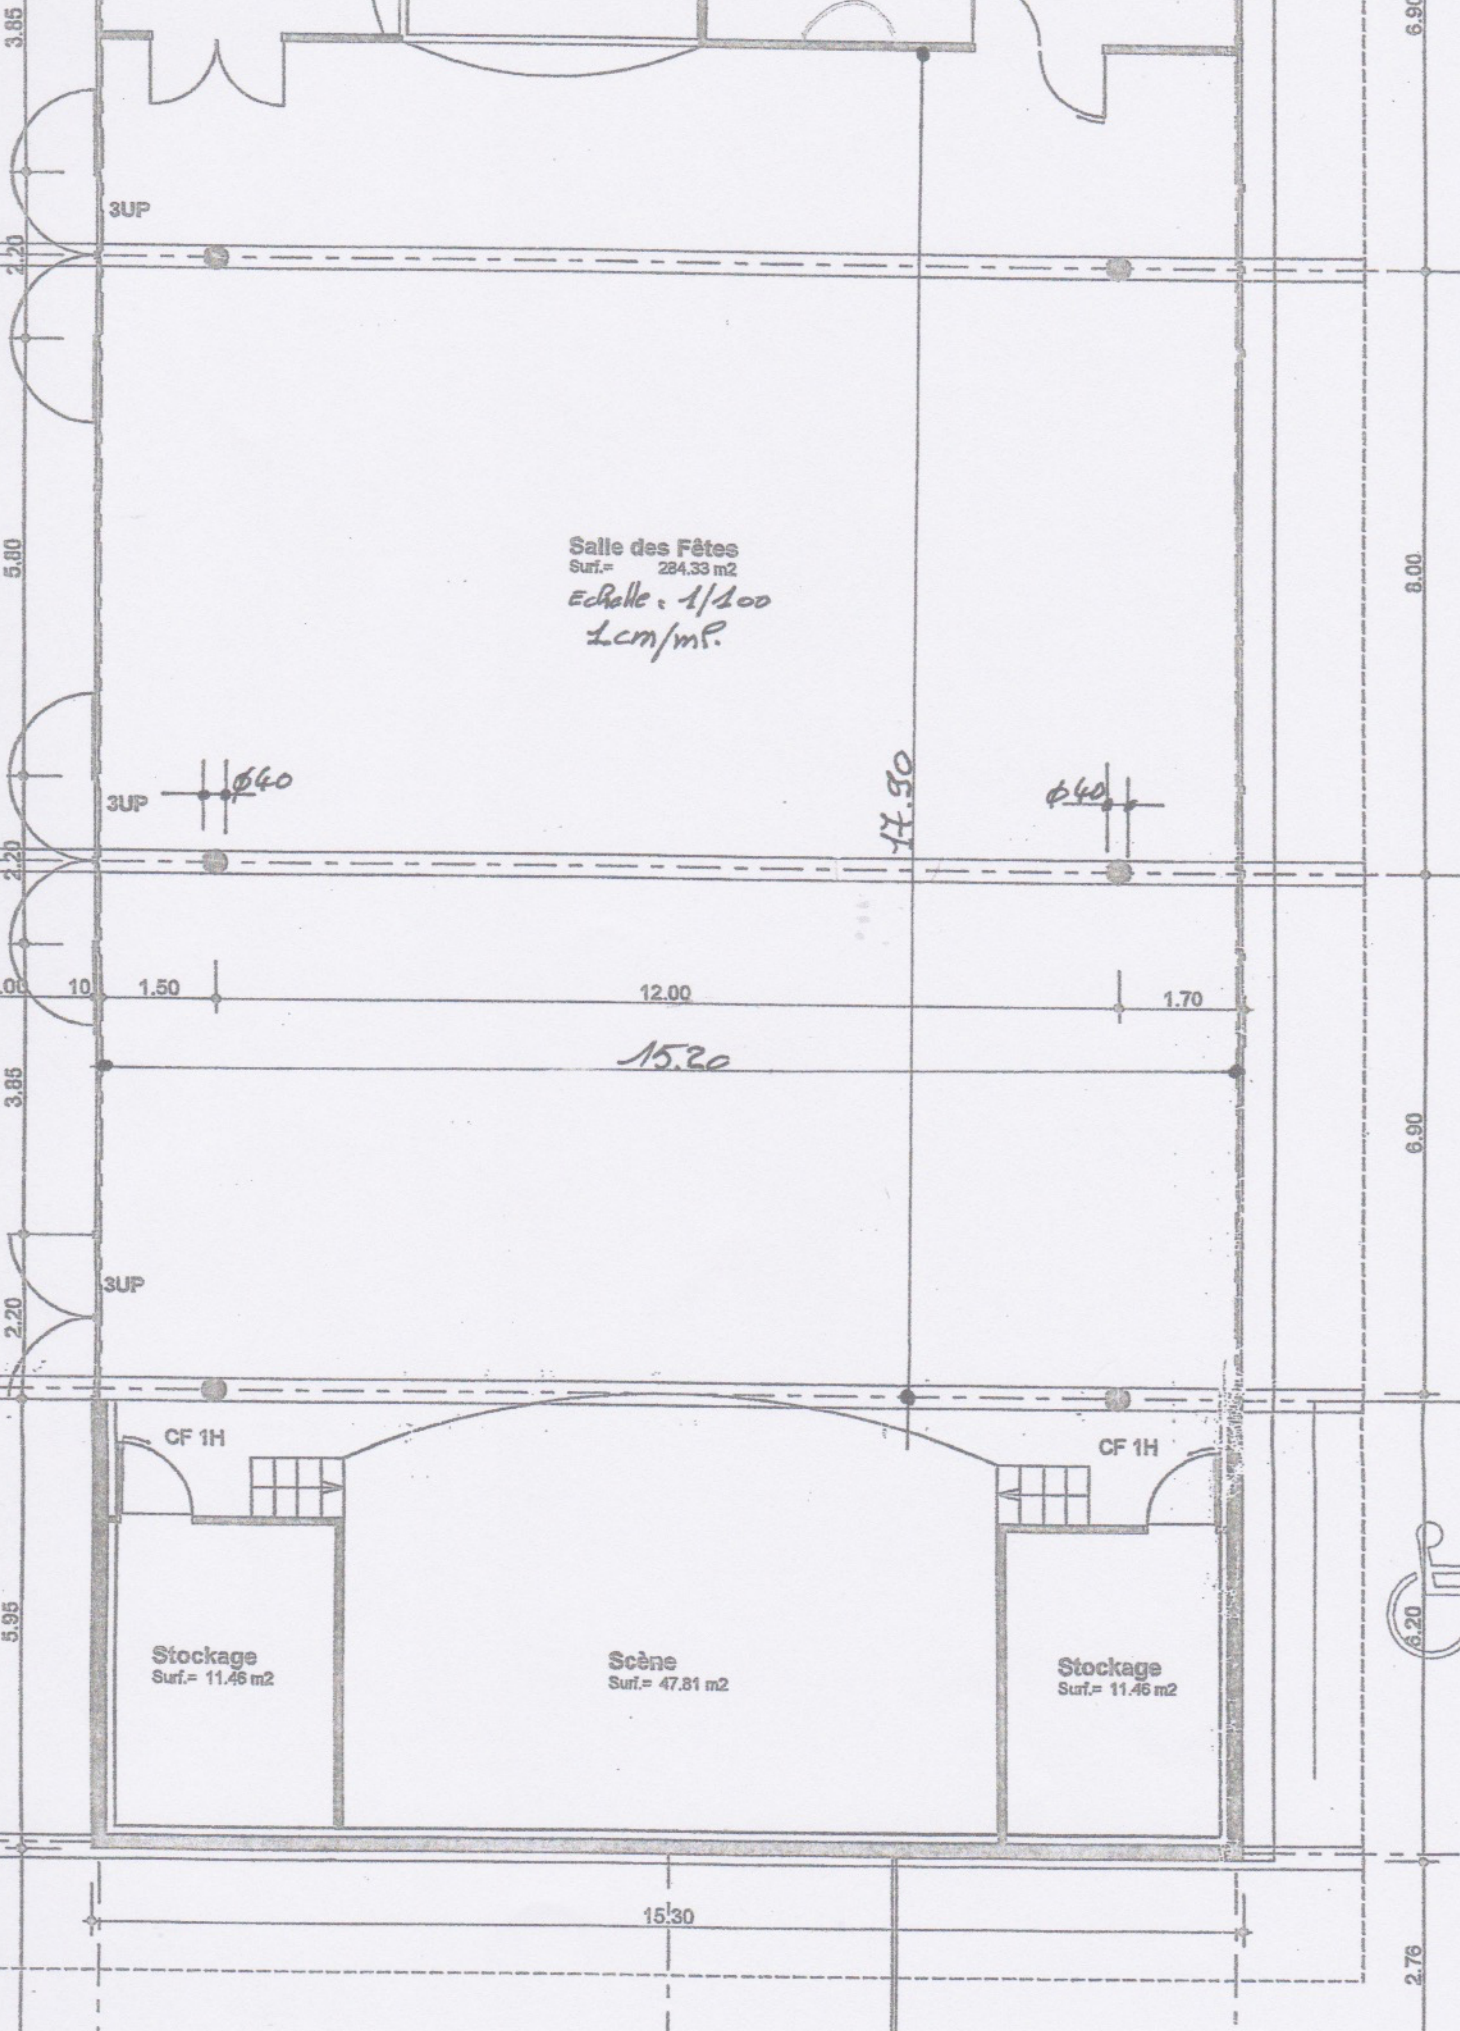

Salle des Fêtes
 Surf.= 284.33 m²
 Echelle : 1/100
 1cm/m.p.

Stockage
 Surf.= 11.46 m²

Scène
 Surf.= 47.81 m²

Stockage
 Surf.= 11.46 m²

CF 1H

CF 1H

3UP

3UP

3UP

Ø40

Ø40

17.50

15.20

12.00

1.70

1.50

10

6.90

8.00

6.90

6.20

2.76

